


WALTER ROAD RESERVE EVENT:

Event Dates/Times:
Thursday 16/10 & Friday 17/10 (0600 - 1800)
Saturday 18/10 & Sunday 19/10 (0800 - 1700)

Traffic Controllers to assist pedestrians to cross the road.

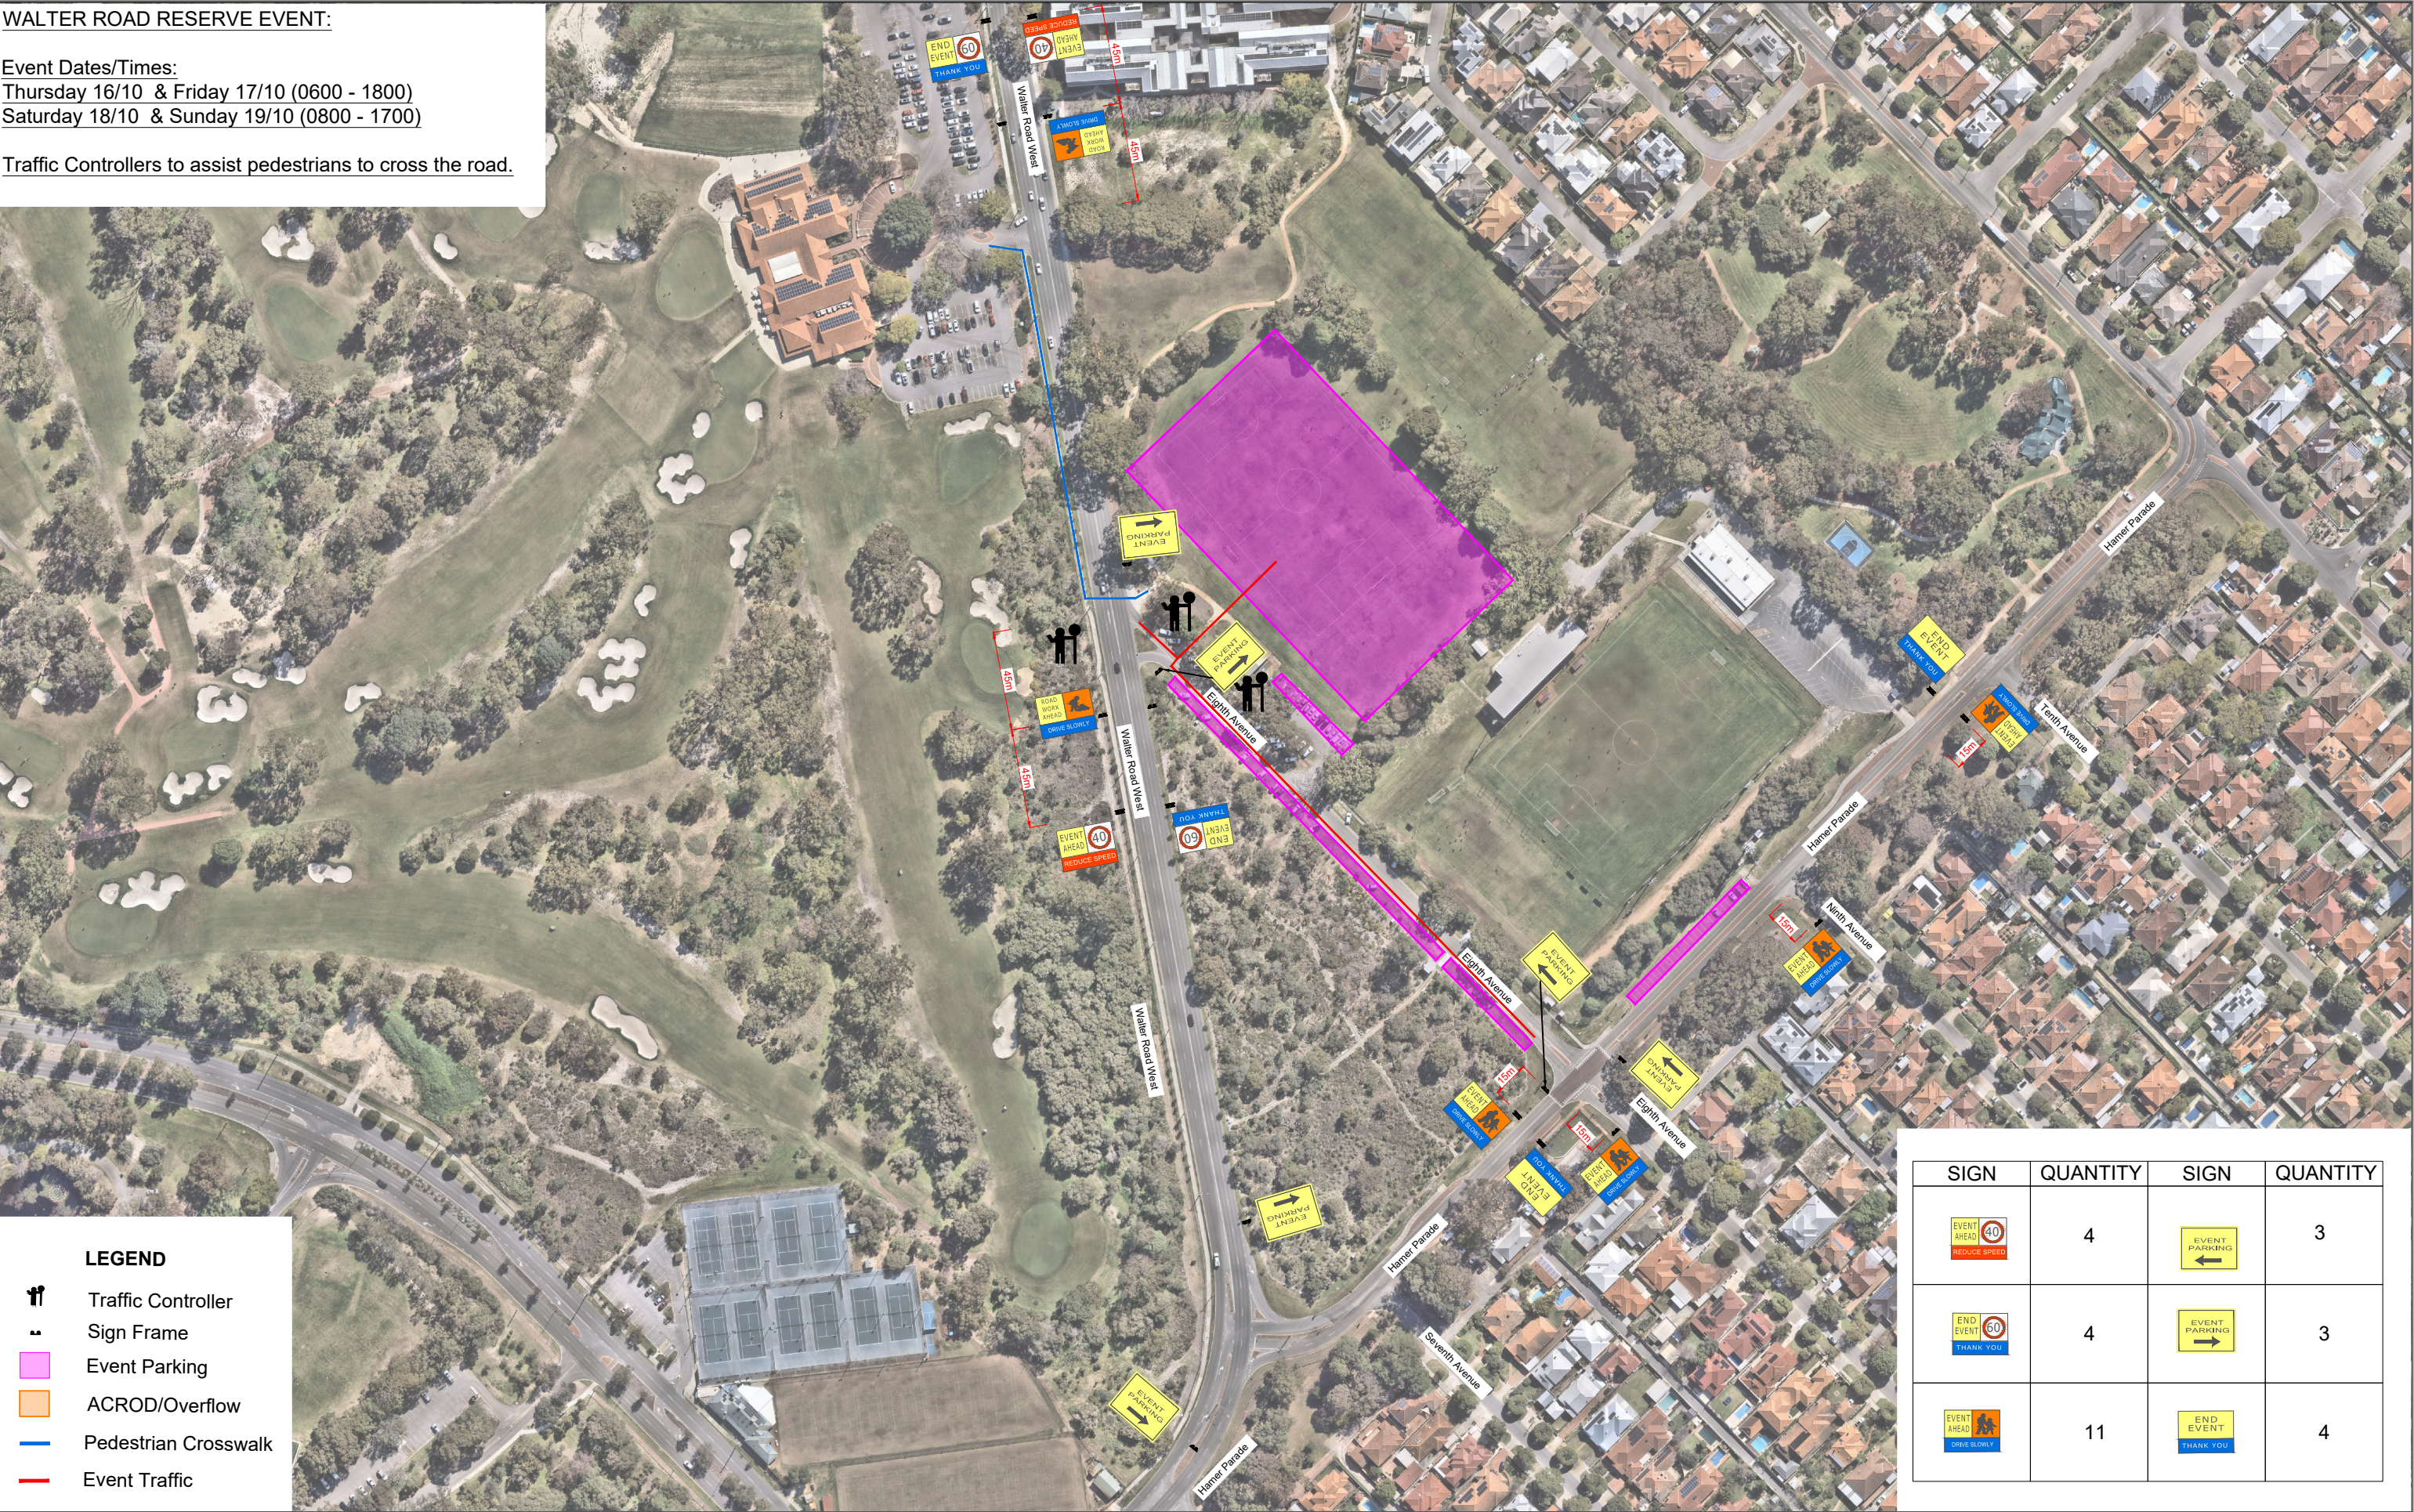

SIGN	QUANTITY	SIGN	QUANTITY
	4		3
	4		3
	11		4

 TRAFFIC MANAGEMENT OFFICE: 1300 789 692	Contraflow Head Office 28 Buckingham Drive, Wangara WA 6065 Ph : 1300 789 692 Email : bookings@contraflow.com.au			Name	Accreditation	Date	Signature	Drawing No.	95774 TGS - 001
			Designed by:	Grig Papadopoulos	STAP-AWTM-23-11534-03	6/10/2025		Title	Traffic Guidance Scheme
			Drafted by:	Grig Papadopoulos	STAP-AWTM-23-11534-03	6/10/2025		Location	Walter Road Reserve
			Checked by:	Sharon Walker	STAP-AWTM-24-13159-03	7/10/2025		Client / Local Authority	Mt Lawley Golf Club/City of Stirling
								Revision & Issue	0

For the most current version of this controlled document refer to the Contraflow Data Server